
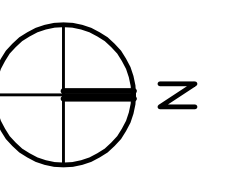


SWEETWATER CREEK PROPERTY OWNERS ASSOCIATION  
 4108 CROSSWATER DRIVE PROPERTY  
**EXISTING IRRIGATION SITE PLAN**  
 NOT TO SCALE

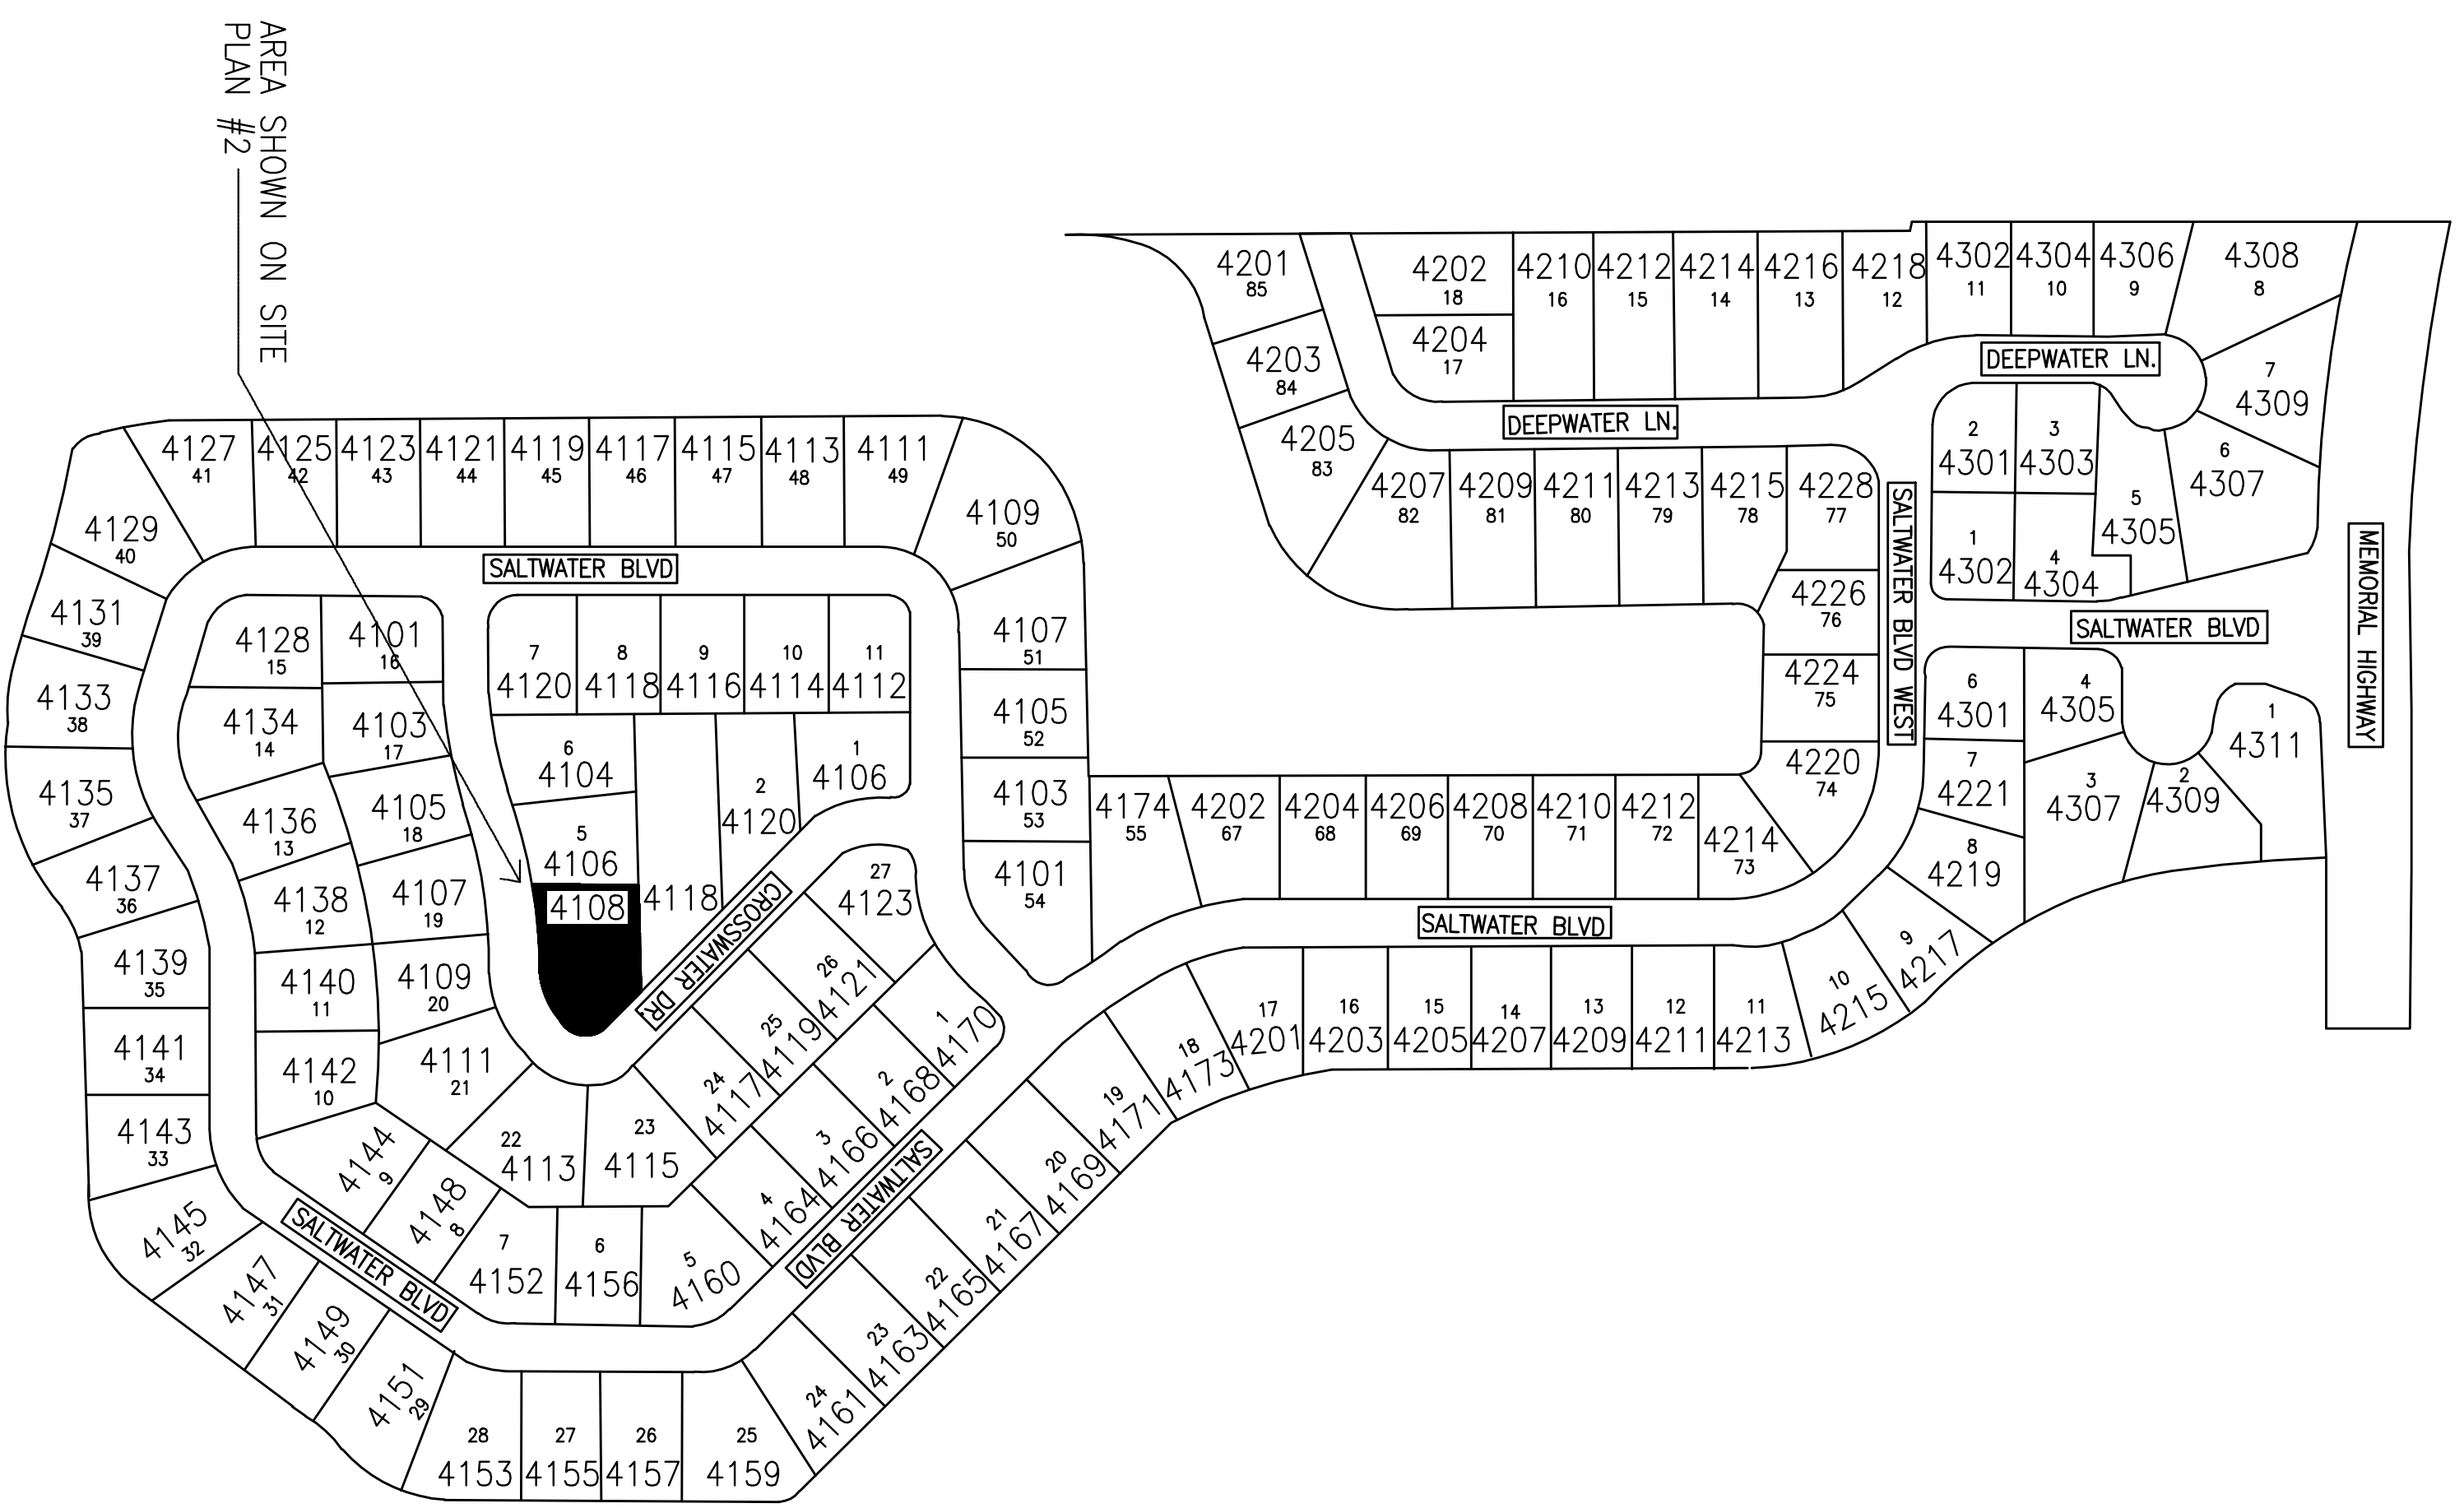

SWEETWATER CREEK SUBDIVISION  
**KEY PLAN**  
 NOT TO SCALE

No.	Date	Issues & Revisions

Prepared:   
 Drawn By:   
 Checked By:   
 Job No:   
 Date:

RMM  
 CRW  
 RAR  
 10-25-05

**SWEETWATER CREEK SUBDIVISION  
 PROPERTY OWNER'S ASSOCIATION**

TAMPA FLORIDA

**IR 1.1**

**EXISTING IRRIGATION SITE PLAN**