
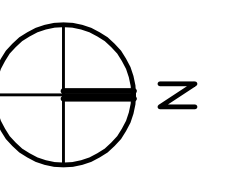


SWEETWATER CREEK PROPERTY OWNERS ASSOCIATION
 4108 CROSSWATER DRIVE PROPERTY
EXISTING IRRIGATION SITE PLAN
 NOT TO SCALE

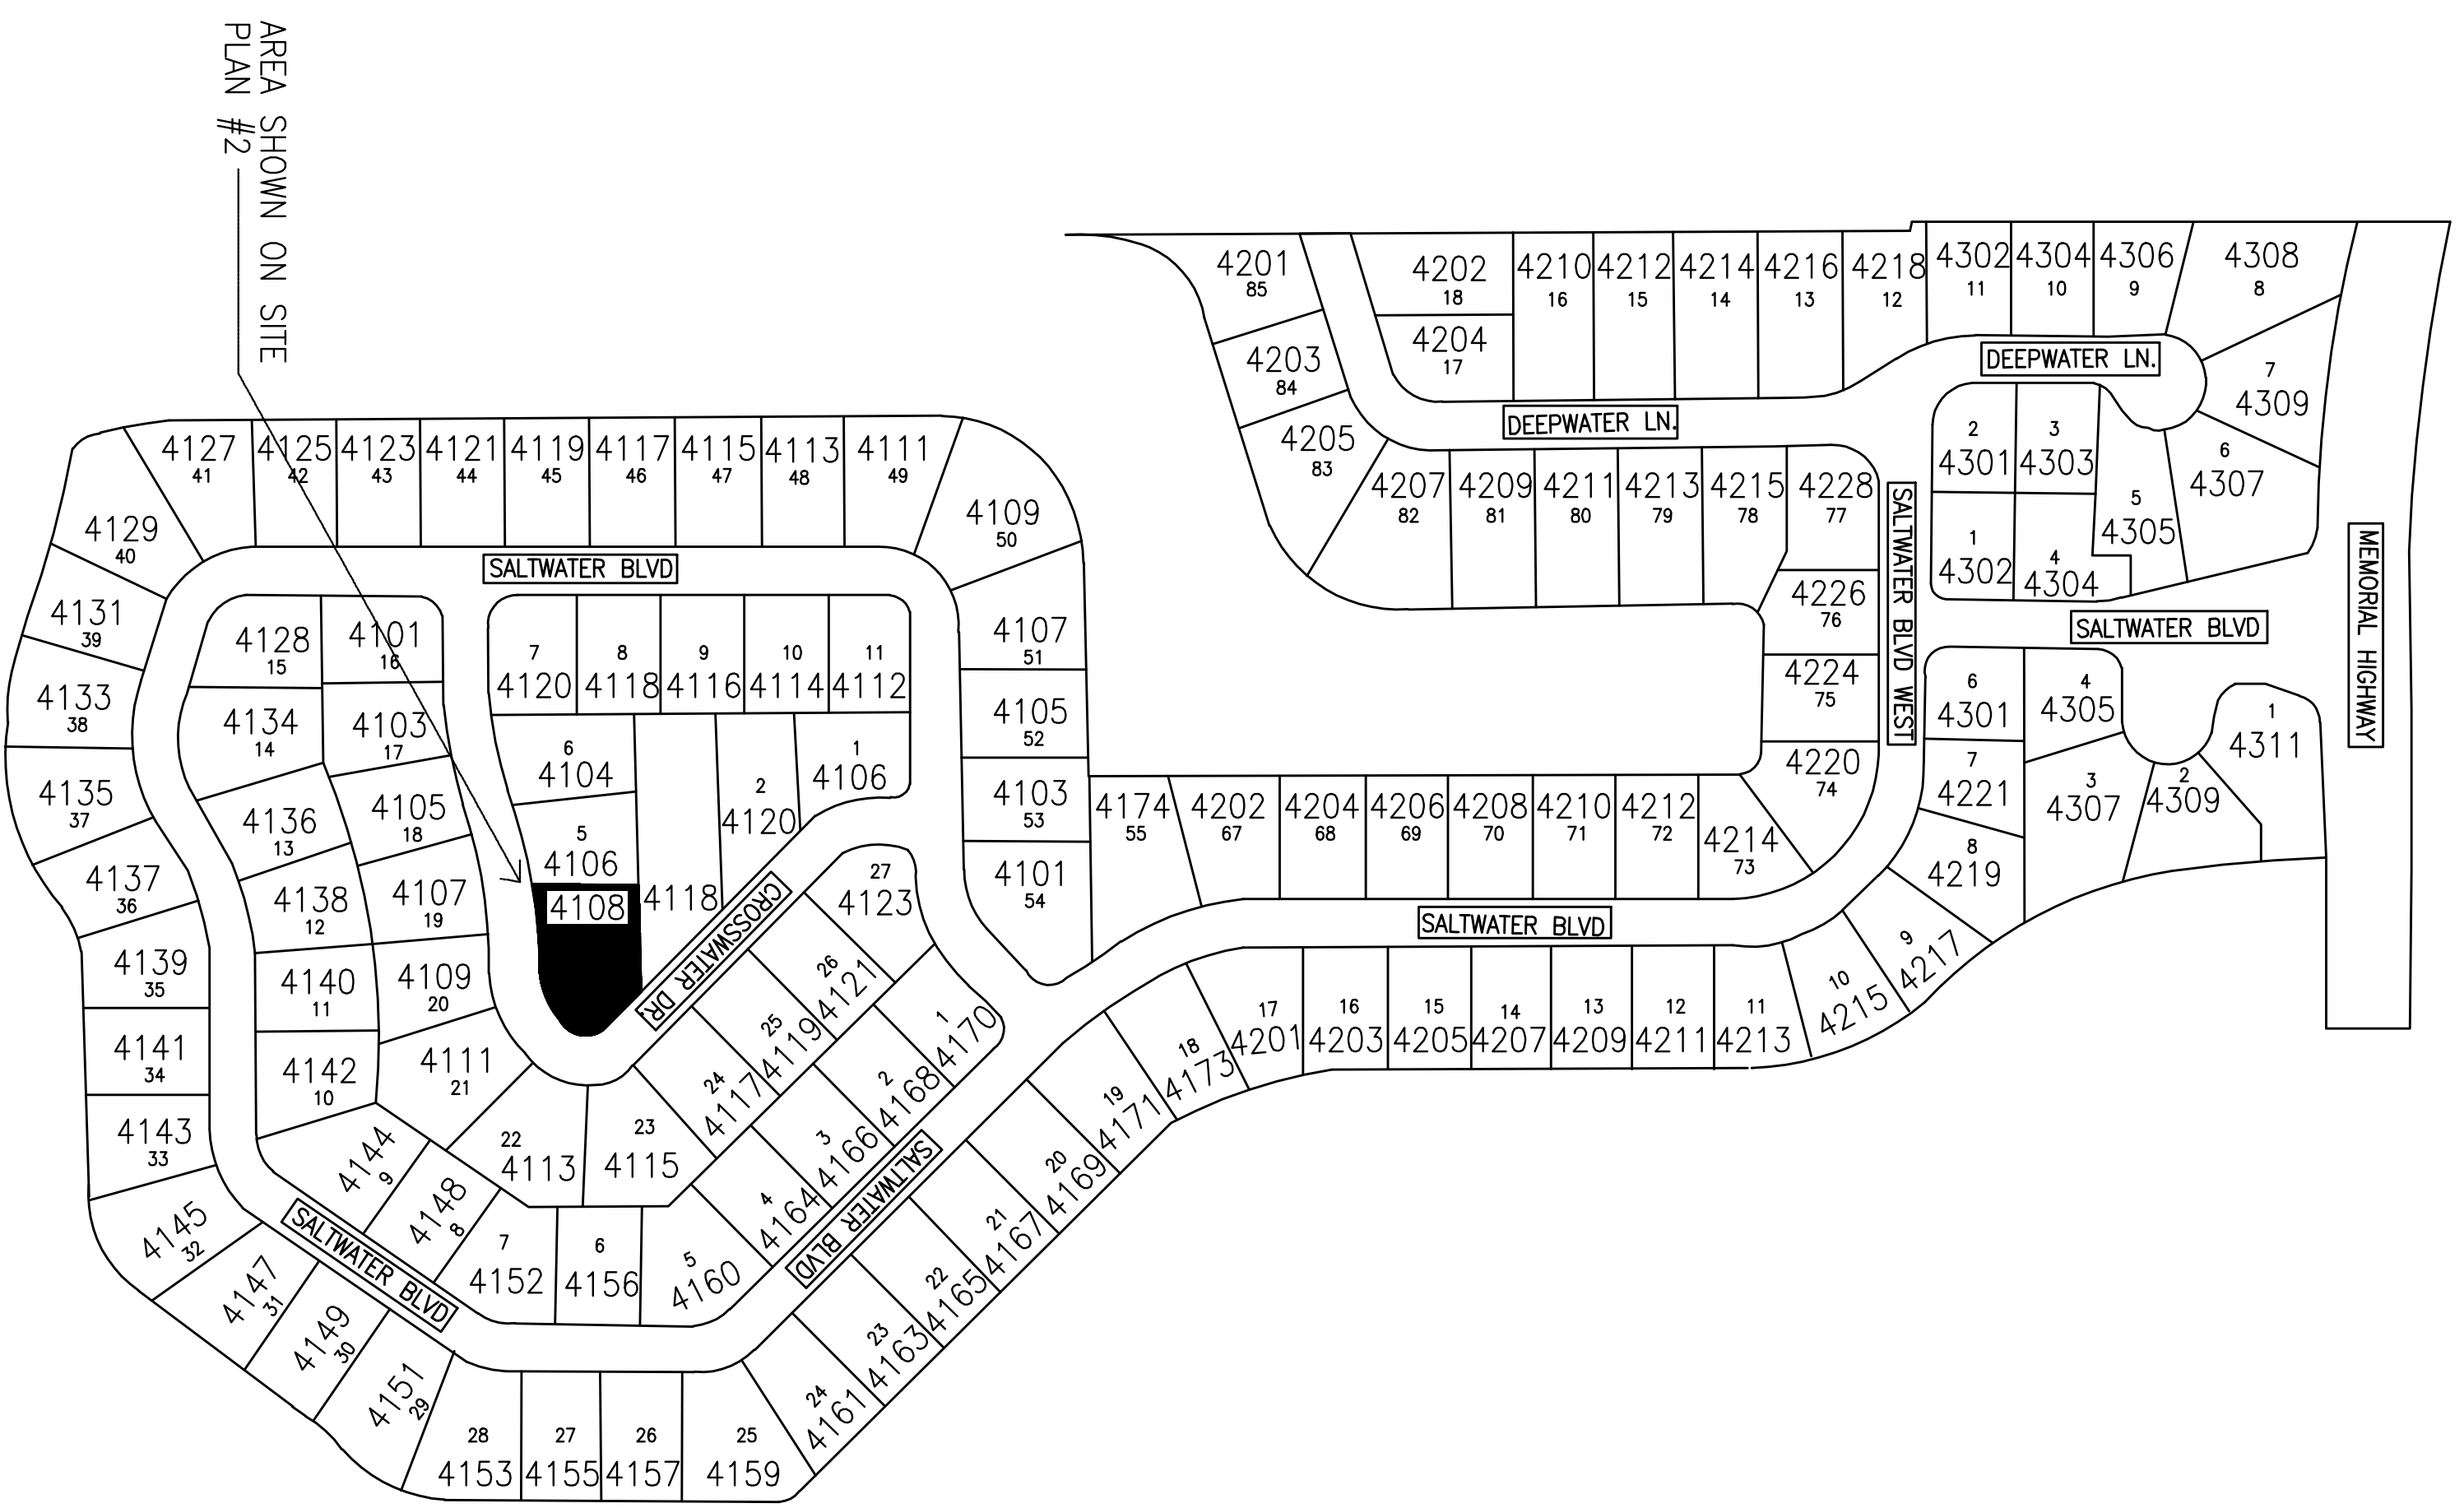

SWEETWATER CREEK SUBDIVISION
KEY PLAN
 NOT TO SCALE

No.	Date	Issues & Revisions

Prepared By: **RAM**
 Checked By: **CRW**
 Date: **10-25-05**
 Job No: **RAM**

**SWEETWATER CREEK SUBDIVISION
 PROPERTY OWNER'S ASSOCIATION**

TAMPA FLORIDA

IR 1.1

EXISTING IRRIGATION SITE PLAN